


REGISTRO DE POLIGONO GENERAL					REGISTRO DE POLIGONO 2								
LADO EST	PV	RUMBO	DISTANCIA	V	COORDENADAS Y	X	LADO EST	PV	RUMBO	DISTANCIA	V	COORDENADAS Y	X
1	2	S 69°04'52.05" W	5.25	2	2,810,737.61	382,181.22	63	64	S 47°51'06" W	32.77	63	2,810,433.32	381,584.83
2	3	S 68°44'53.30" W	8.61	3	2,810,735.74	382,176.32	64	65	S 45°15'37" W	13.95	65	2,810,411.33	381,560.53
3	4	S 67°31'29.43" W	25.23	4	2,810,722.97	382,144.98	65	66	S 58°09'35" E	51.09	66	2,810,374.55	381,594.03
4	5	S 63°24'52.75" W	25.71	5	2,810,711.46	382,121.99	66	67	N 71°10'44" E	65.64	67	2,810,395.73	381,656.16
5	6	S 52°01'02.91" W	11.85	6	2,810,704.17	382,112.65	67	63	N 62°12'51" W	80.63	63	2,810,433.32	381,584.83
6	7	S 45°39'15.82" W	6.42	7	2,810,699.68	382,108.06	SUPERFICIE = 3,084.50 m2						
7	8	S 42°01'12.64" W	21.91	8	2,810,683.40	382,093.39							
8	9	S 37°27'06.23" W	21.91	9	2,810,666.01	382,080.07							
9	10	S 47°15'07.15" W	19.89	10	2,810,652.51	382,065.47							
10	11	S 62°32'36.24" W	4.04	11	2,810,650.65	382,061.88							
11	12	S 67°32'03.82" W	10.73	12	2,810,646.55	382,051.97							
12	13	S 86°19'11.06" W	16.16	13	2,810,645.51	382,035.84							
13	14	S 52°35'00.37" W	3.85	14	2,810,643.18	382,032.78							
14	15	S 44°44'10.92" W	15.93	15	2,810,631.86	382,021.57							
15	16	S 47°14'08.79" W	3.88	16	2,810,629.22	382,018.72							
16	17	S 60°56'06.83" W	36.07	17	2,810,611.70	381,987.19							
17	18	S 64°48'19.12" W	28.12	18	2,810,599.73	381,961.74							
18	19	S 56°29'10.65" W	7.98	19	2,810,595.32	381,955.09							
19	20	S 51°51'31.06" W	20.58	20	2,810,582.61	381,938.90							
20	21	S 60°26'26.86" W	8.76	21	2,810,578.29	381,931.28							
21	22	S 55°59'58.40" W	25.28	22	2,810,564.15	381,910.32							
22	23	S 56°12'09.98" W	9.48	23	2,810,558.88	381,902.44							
23	24	S 71°19'53.64" W	1.87	24	2,810,558.28	381,900.67							
24	25	S 83°46'40.91" W	17.12	25	2,810,556.42	381,883.64							
25	26	N 81°23'08.81" W	24.33	26	2,810,560.07	381,859.59							
26	27	S 78°40'07.19" W	20.22	27	2,810,556.09	381,839.77							
27	28	N 77°07'45.60" W	12.61	28	2,810,558.90	381,827.47							
28	29	S 71°03'50.58" W	37.25	29	2,810,546.81	381,792.24							
29	30	S 69°58'35.89" W	27.80	30	2,810,537.29	381,766.12							
30	31	S 70°09'01.97" W	43.49	31	2,810,522.53	381,725.21							
31	32	S 74°10'38.87" W	20.17	32	2,810,517.03	381,705.81							
32	33	S 74°03'32.97" W	18.12	33	2,810,512.05	381,688.38							
33	34	S 66°31'19.11" W	18.59	34	2,810,504.65	381,671.34							
34	35	S 62°54'07.58" W	4.34	35	2,810,502.67	381,667.47							
35	36	S 56°09'46.33" W	4.13	36	2,810,500.37	381,664.04							
36	37	S 49°42'22.03" W	27.18	37	2,810,482.79	381,643.31							
37	38	S 49°18'28.66" W	60.13	38	2,810,443.59	381,597.72							
38	39	S 61°45'18.64" E	87.56	39	2,810,402.15	381,674.85							
39	40	N 71°36'27.79" E	40.94	40	2,810,415.07	381,713.69							
40	41	N 72°10'56.06" E	26.61	41	2,810,423.21	381,739.02							
41	42	N 89°44'53.73" E	48.23	42	2,810,423.42	381,787.26							
42	43	N 72°12'49.79" E	52.99	43	2,810,439.61	381,837.71							
43	44	N 84°20'45.72" E	77.50	44	2,810,447.24	381,914.84							
44	45	N 85°24'55.78" E	47.46	45	2,810,451.04	381,962.15							
45	46	N 85°33'11.13" E	61.24	46	2,810,455.78	382,023.20							
46	47	N 85°21'37.17" E	26.56	47	2,810,457.93	382,049.67							
47	48	N 82°12'50.56" E	40.15	48	2,810,463.37	382,089.45							
48	49	N 84°04'53.44" E	35.87	49	2,810,467.07	382,125.13							
49	50	N 67°02'58.80" E	9.96	50	2,810,470.95	382,134.30							
50	51	N 52°35'50.96" E	10.75	51	2,810,477.48	382,142.84							
51	52	N 39°11'23.28" E	11.97	52	2,810,486.76	382,150.40							
52	53	N 31°24'54.72" E	27.25	53	2,810,510.02	382,164.60							
53	54	N 10°53'35.97" E	3.61	54	2,810,513.56	382,165.29							
54	55	N 04°19'11.61" W	2.61	55	2,810,516.17	382,165.09							
55	56	N 61°58'46.62" E	11.58	56	2,810,521.60	382,175.31							
56	57	N 65°51'43.77" E	13.08	57	2,810,526.95	382,187.24							
57	58	N 16°28'36.72" E	3.91	58	2,810,530.70	382,188.35							
58	59	N 32°54'30.33" W	18.44	59	2,810,546.18	382,178.33							
59	60	N 16°16'36.90" W	12.99	60	2,810,558.65	382,174.69							
60	61	N 02°04'52.55" E	86.21	61	2,810,644.81	382,177.82							
61	62	N 01°26'08.82" W	45.45	62	2,810,690.24	382,176.68							
62	1	N 05°28'35.15" E	47.59	1	2,810,737.61	382,181.22							

SUPERFICIE = 80,923.14 m2

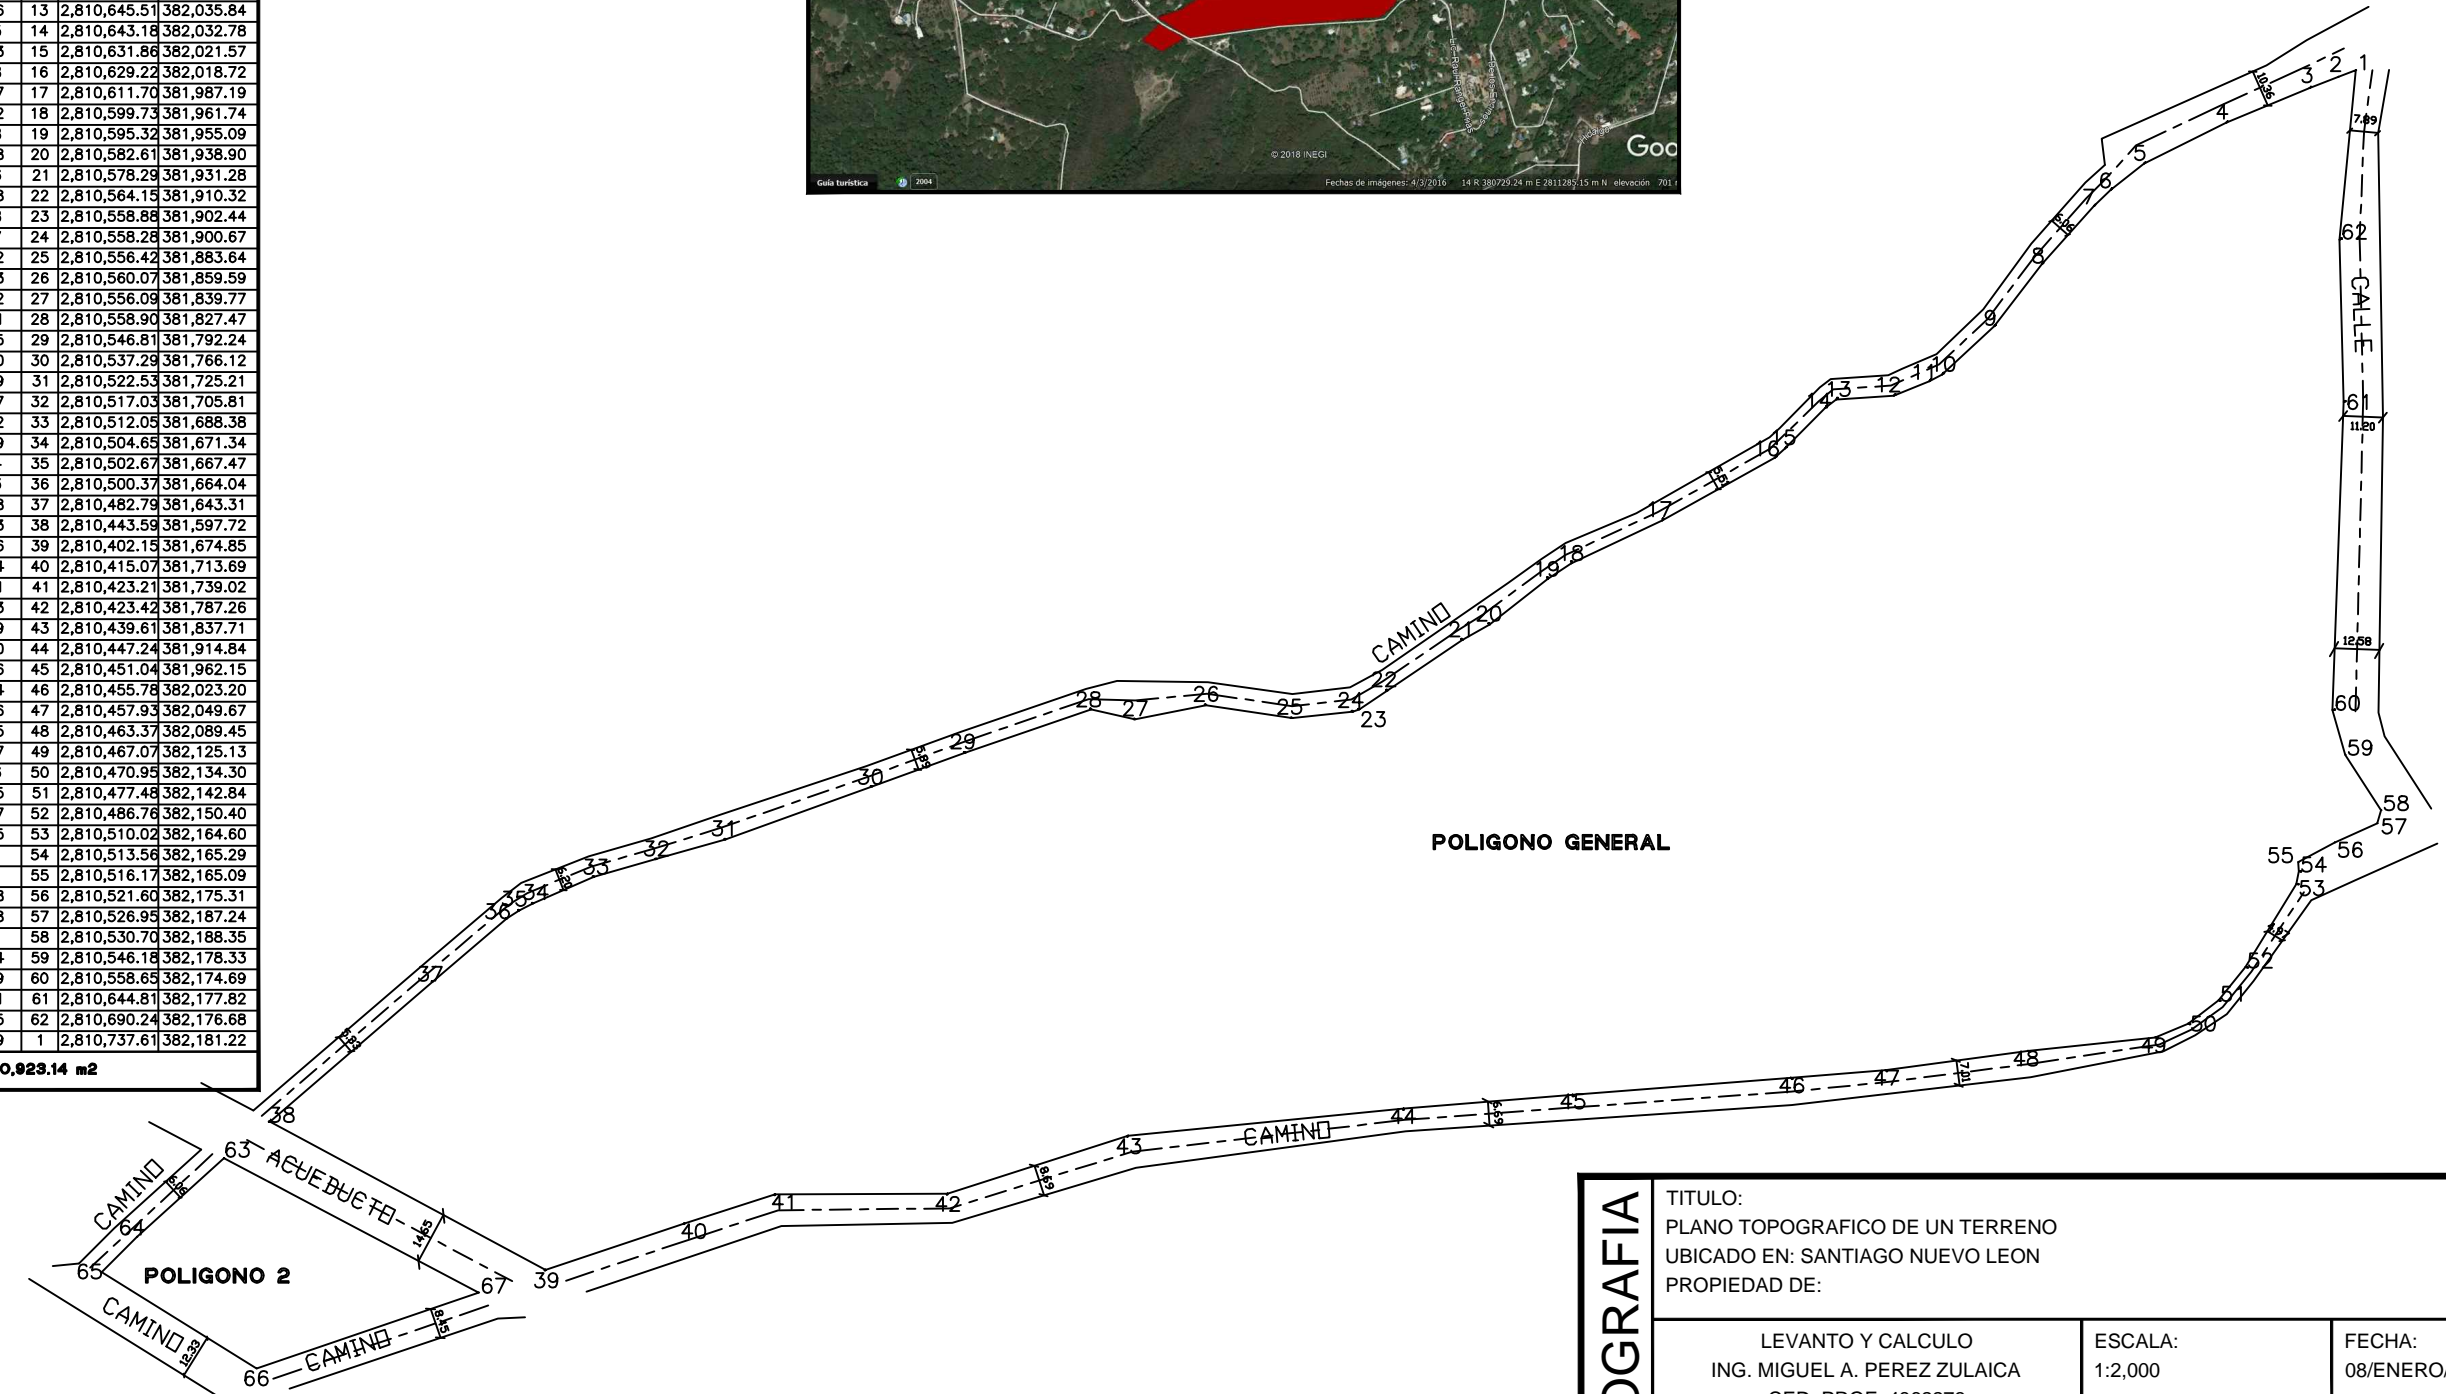

TOPOGRAFIA	TITULO: PLANO TOPOGRAFICO DE UN TERRENO UBICADO EN: SANTIAGO NUEVO LEON PROPIEDAD DE:		
	LEVANTO Y CALCULO ING. MIGUEL A. PEREZ ZULAICA CED. PROF. 4862273 TEL. 818-252-3030	ESCALA: 1:2,000	FECHA: 08/ENERO/2019
	_____	ACOTACION: METROS	email: arq.miguelperez@hotmail.com
	firma		